


## SL24 95" SD

All dimensions are measured in inches and [millimeters] from the top of the door to the centerline of the holes and ATW panels.

Choose location for ATW prep. ATW4 = 1 location; ATW8 = 1 location; and ATW12 = 1 location.

**NOTE:** For 90-degree openings, please specify at time of order for no upcharge. There will be an upcharge for 90-degree ATW cover plates when ordered separately and clear or bronze must be specified.

### SL24 Profile

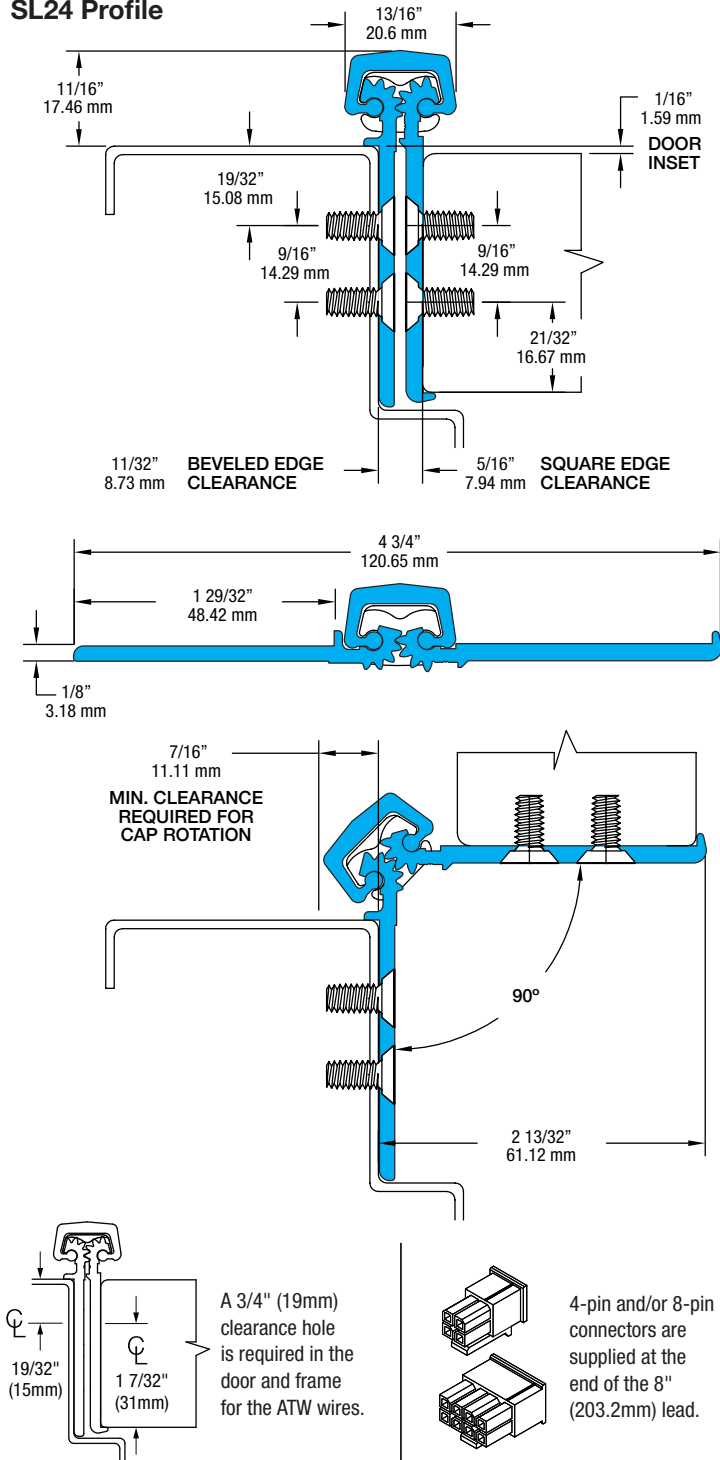

### 42 fasteners / 18 bearings

HOLES	ATW LOCATIONS
1 1/2 [38.1]	— 0 [0]
3 1/2 [88.9]	— 7 25/32 [197.6]
5 1/2 [139.7]	— 12 29/32 [327.8]
10 [254.0]	— 15 15/32 [392.9]
20 [508.0]	— 18 1/32 [458.0]
30 [762.0]	— 23 5/32 [588.2]
40 [1016.0]	— 25 23/32 [653.3]
47 1/2 [1206.5]	— 28 9/32 [718.3]
55 [1397.0]	— 33 13/32 [848.5]
65 [1651.0]	— 35 31/32 [913.6]
75 [1905.0]	— 43 21/32 [1108.9]
85 [2159.0]	— 51 11/32 [1304.1]
89 1/2 [2273.3]	— 59 1/32 [1499.4]
91 1/2 [2324.1]	— 61 19/32 [1564.5]
93 1/2 [2374.9]	— 66 23/32 [1694.7]
	— 69 9/32 [1759.7]
	— 71 27/32 [1824.8]
	— 76 31/32 [1955.0]
	— 79 17/32 [2020.1]
	— 82 3/32 [2085.2]
	— 87 7/32 [2215.4]
	— 95 [2413.0]